


FIRST FLOOR PLAN

SCALE: 1/4" = 1'-0"

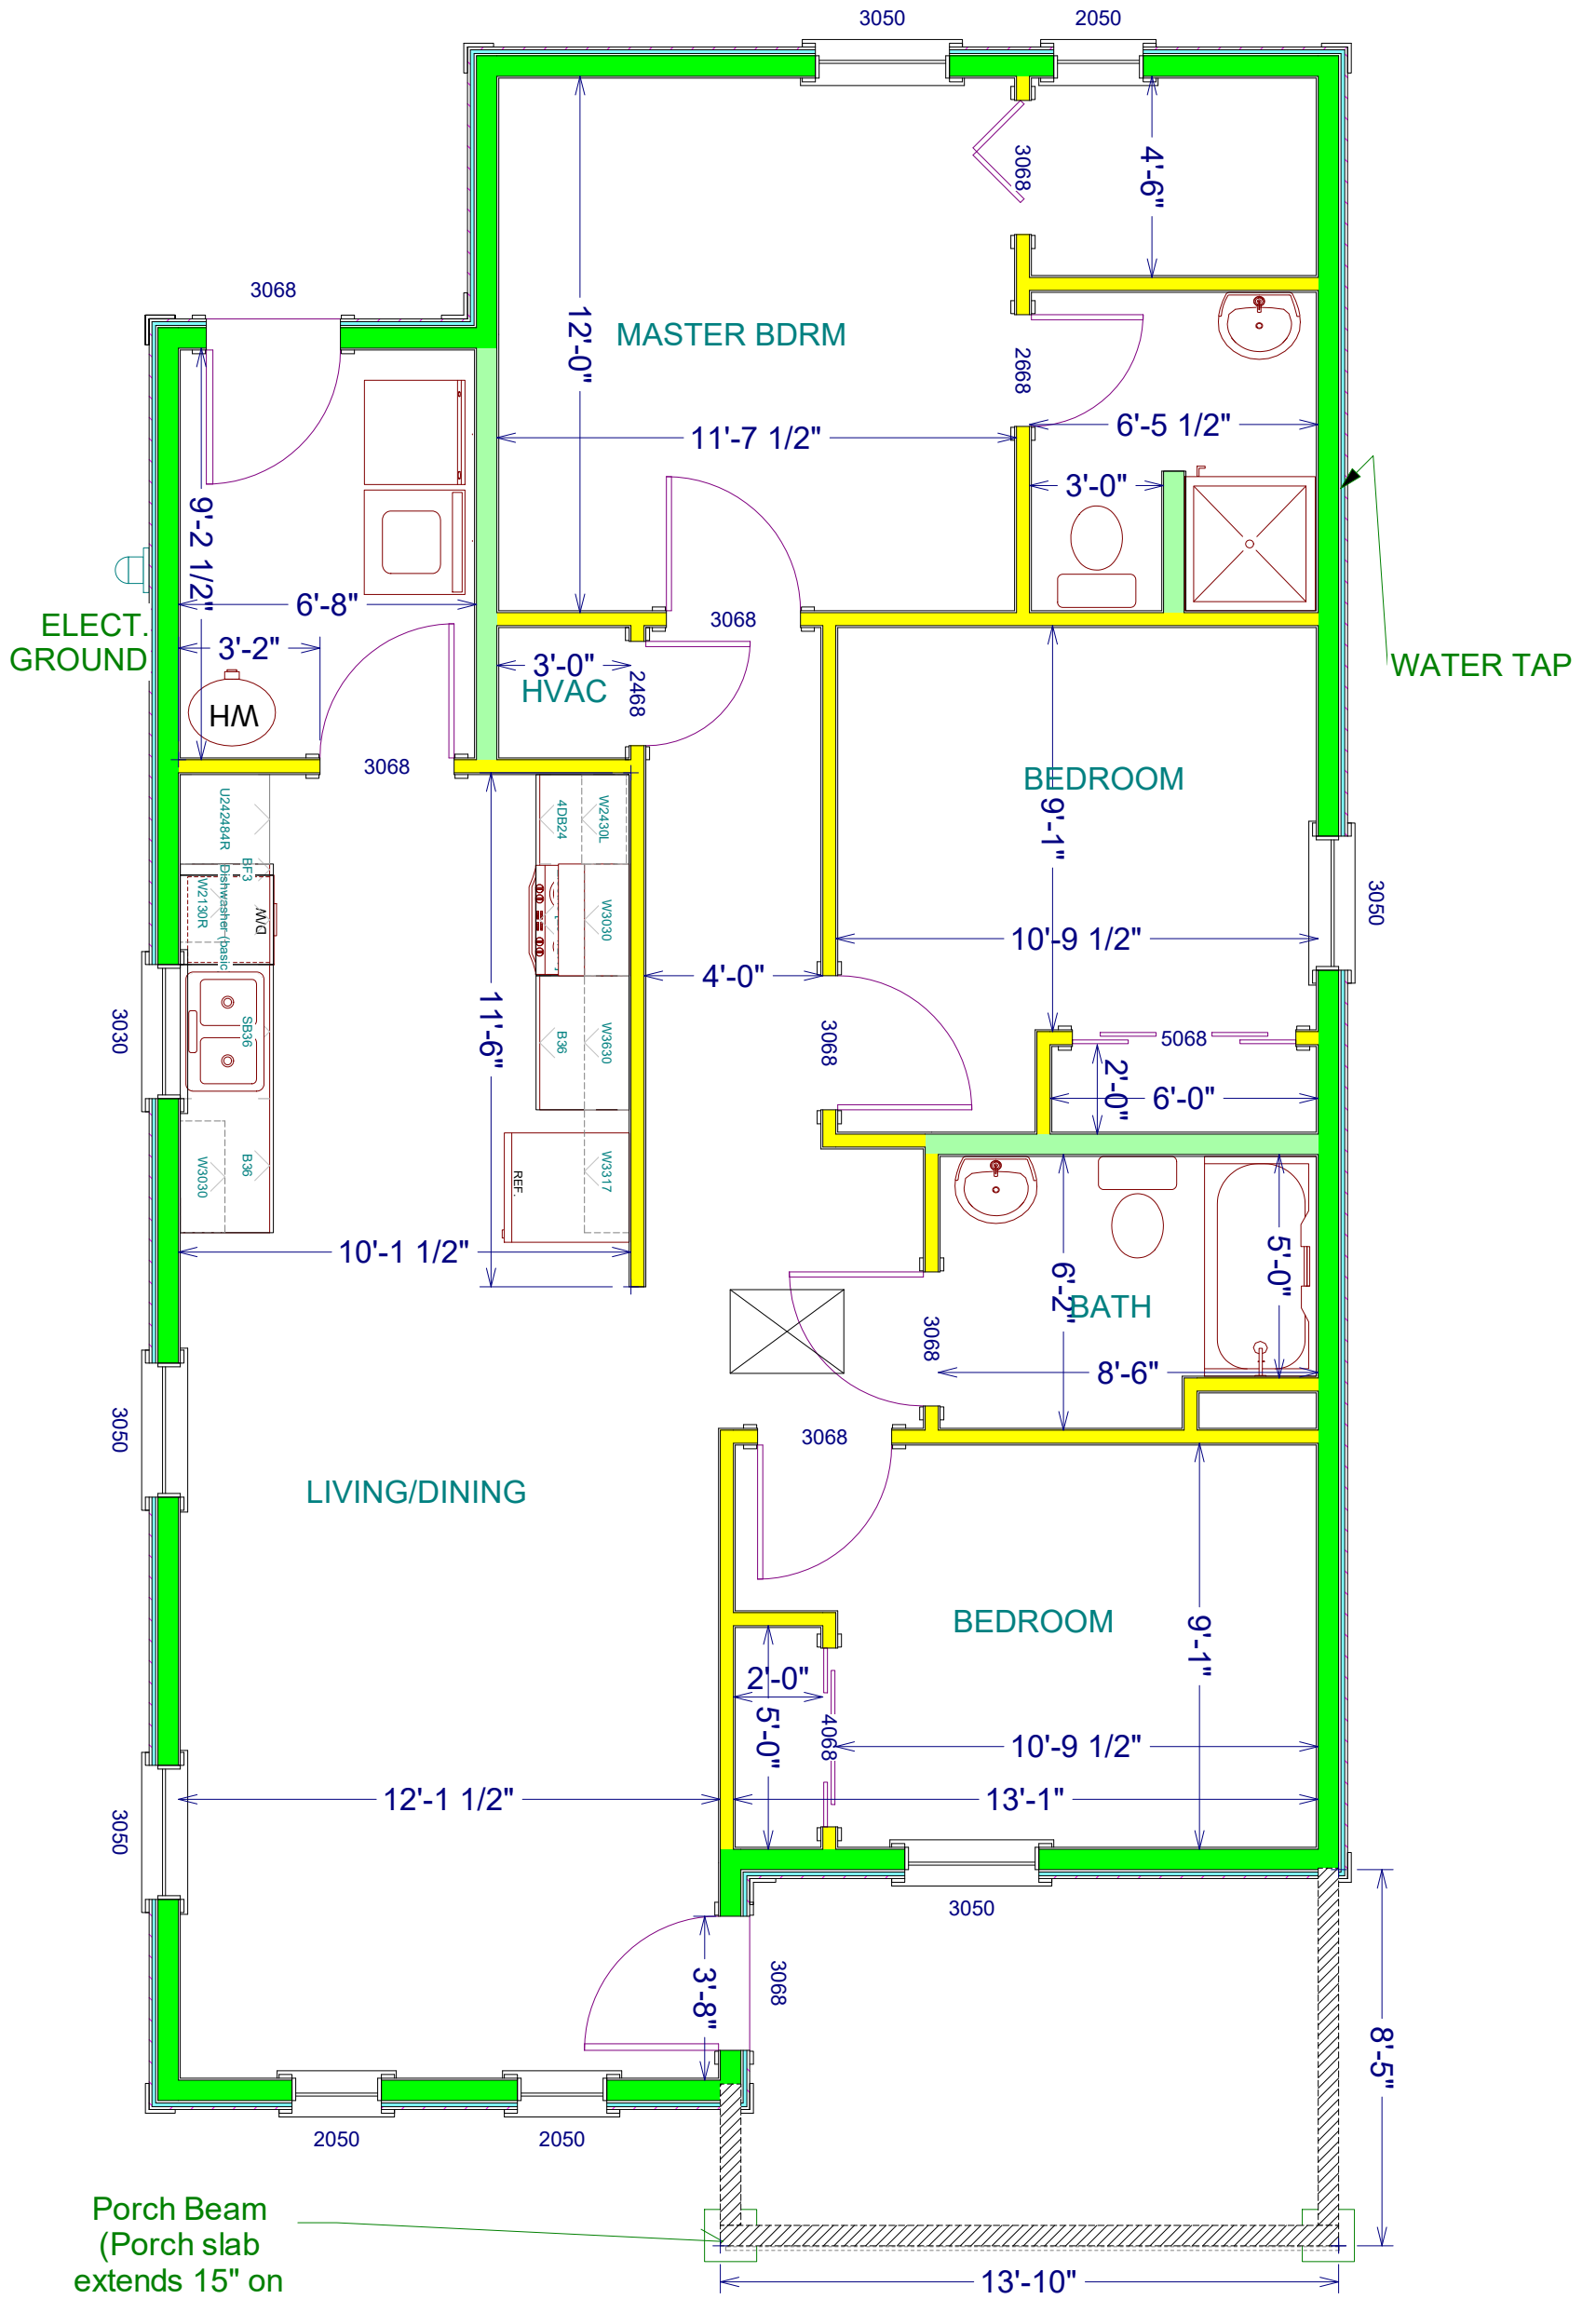

Porch Beam
(Porch slab
extends 15" on
each outside
edge to
accommodate
porch columns)

LIVING AREA
1097 sf
Rev. 6/28/2018